


REMOVE TURF ALONG ALL WALLS AS SHOWN
CONSIDER SYNTHETIC TURF PUTTING GREEN OPTION
730 SQUARE FEET

R- DESIGNATES EXISTING PYRACANTHA VINES ATTACHED TO WALLS
REMOVE ALL VINES AS PART OF PHASE ONE IMPROVEMENTS

Qty	Botanical Name	Common Name	Size/Condition
Shrubs			
51	Lantana camara 'New Gold'	NEW GOLD LANTANA	5 gallon
21	Lantana camara 'Radiation'	RADIATION LANTANA	5 gallon
9	Rhaphiolepis indica 'Pink Lady'	PINK LADY INDIAN HAWTHORN	5 gallon
8	Russelia equisetiformis	CORAL FOUNTAIN	5 gallon
10	Russelia hybrid	ST. ELMO'S FIRE	5 gallon
4	Russelia hybrid	ST. ELMO'S FIRE	15 gallon
1	Strelitzia reginae	TROPICAL BIRD of PARADISE	5 gallon
6	Tecoma stans 'Gold Star'	GOLD STAR	5 gallon
Succulents			
7	Agave 'Blue Flame'	BLUE FLAME AGAVE	5 gallon
2	Agave bovicornuta	COWS HORN AGAVE	5 gallon
1	Agave bovicornuta	COWS HORN AGAVE	15 gallon
5	Agave chiapensis	CHAMULA AGAVE	5 gallon
3	Agave geminiflora	TWIN FLOWERED AGAVE	5 gallon
2	Agave ovatifolia	WHALES' TONGUE AGAVE	10/15 gallon
18	Agave weberi	SMOOTH EDGE AGAVE	5 gallon
3	Dasylirocn acrotiche	GREEN DESERT SPOON	5 gallon
8	Dasylirocn quadrangulatum	TOOTHLESS SOTOL	15 gallon
17	Euphorbia antisiphilitica	CANDELLILLA	5 gallon
11	Pedilanthus bracteatus	TALL SLIPPER PLANT	5 gallon
4	Portulacaria afra	BABY JADE - ELEPHANT'S FOOD	5 gallon


IMAGERY - CIRCLE OLIVE TREE PLANTER

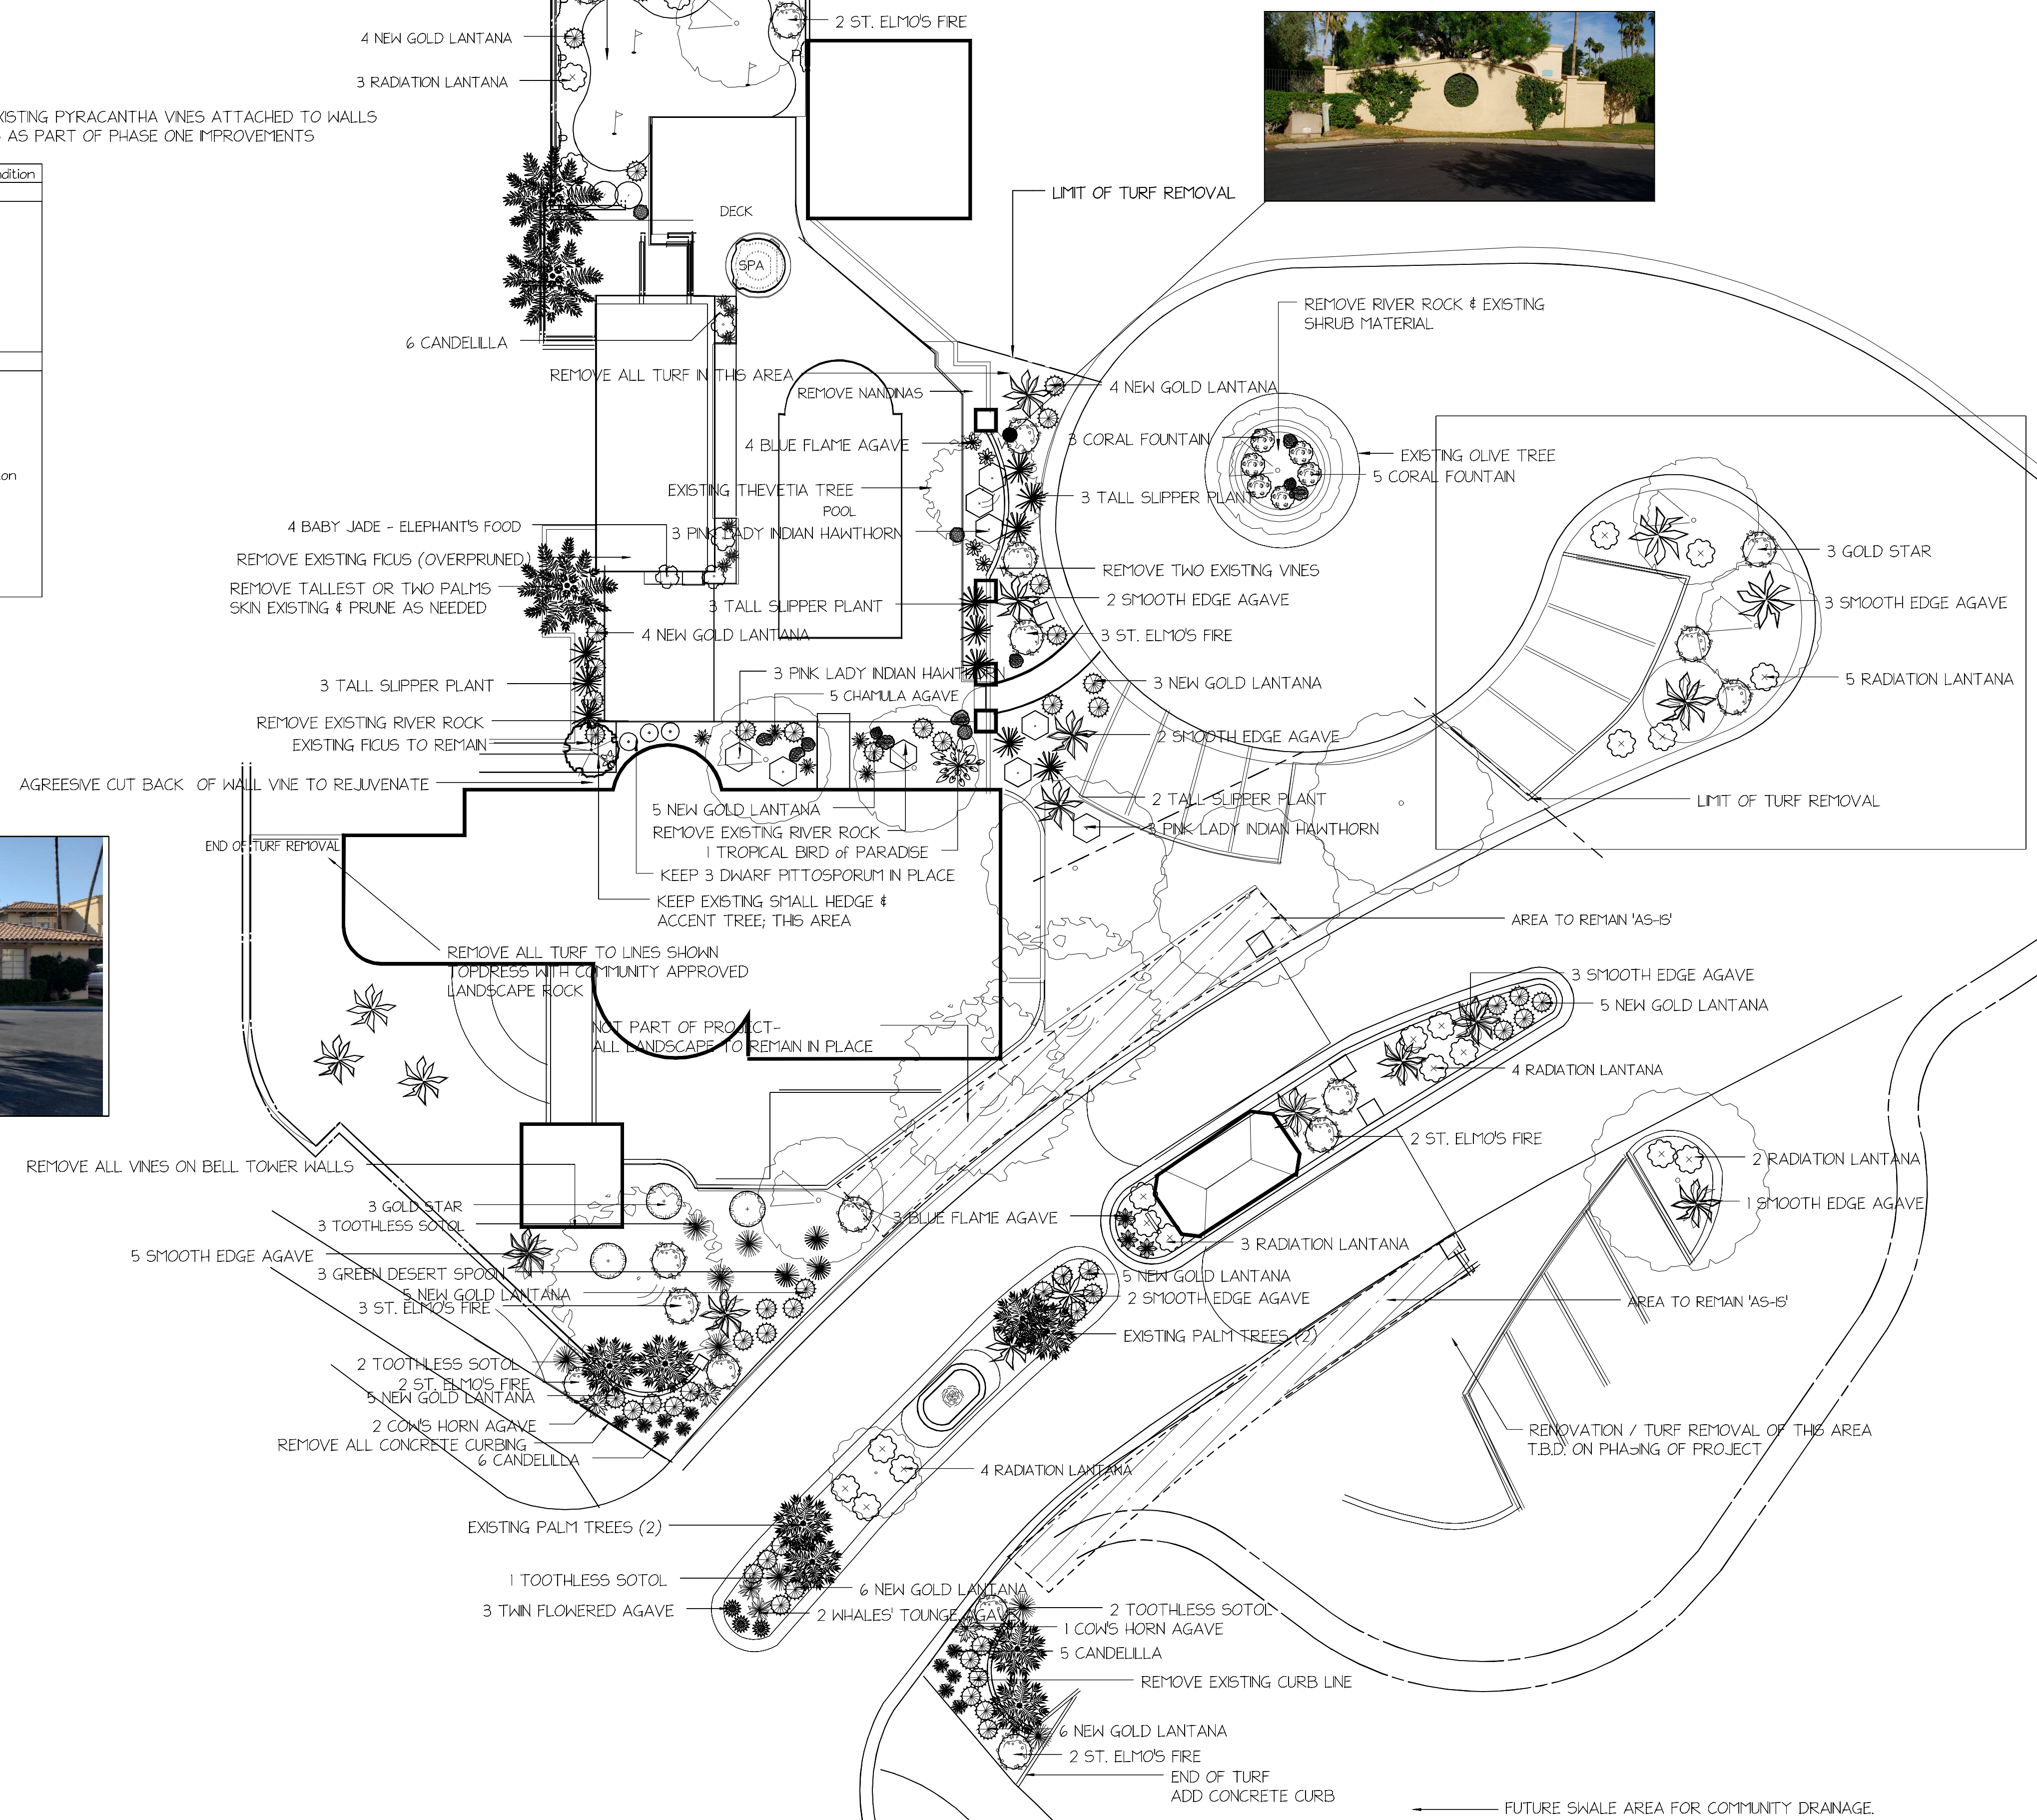

NOTES

COLONIA ENCANTADA
McCORMICK PARKWAY
SCOTTSDALE, ARIZONA

No.	Date	Description
3	09.22.19	COMMITTEE COMMENTS ITEMS DATED 09/17/19
2	06.24.2019	COMMITTEE COMMENT ITEMS DATED 6-20
1	6.17.2019	adjust plant varieties and quantities

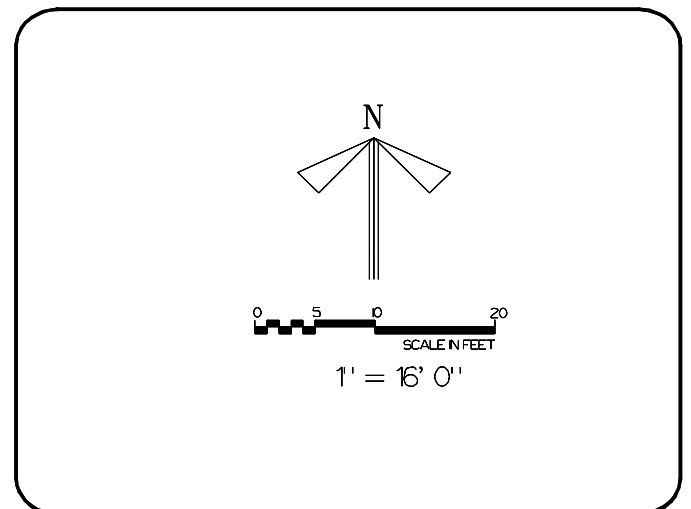

LANDSCAPE RENOVATION PLAN

CLUBHOUSE and ENTRY AREAS

SCALE: 1" = 16' 0"	PROJECT NO.
DRAWN BY	SHEET NO.
CHECKED BY	CLUBHOUSE and ENTRY AREAS
DATE: 09.20.2019	DATE OF PRINT