


COLONIA ENCANTADA
MCCORMICK PARKWAY
SCOTTSDALE, ARIZONA


No.	Date	Description
5	09.22.19	COMMITTEE COMMENTS ITEMS DATED 09/17/19
2	06.24.2019	COMMITTEE COMMENT ITEMS DATED 6-20
1	6/17/2019	adjust plant varieties and quantities

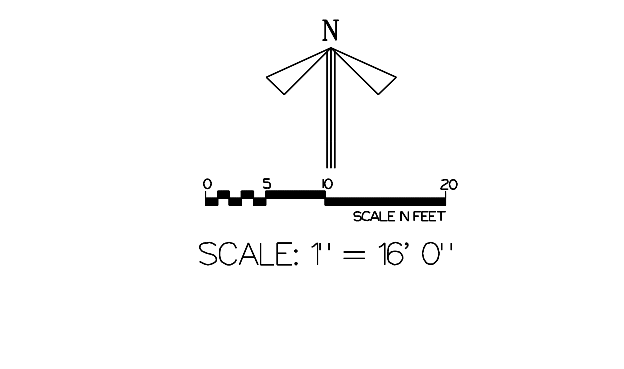

LANDSCAPE RENOVATION PLAN

UNITS 23-24
and UNITS 43, 51

SCALE: 1" = 16' 0"	PROJECT NO.
DRAWN BY	SHEET NO.
CHECKED BY	L3
DATE: 09.20.2019	SIDE YARDS
DATE OF PRINT	

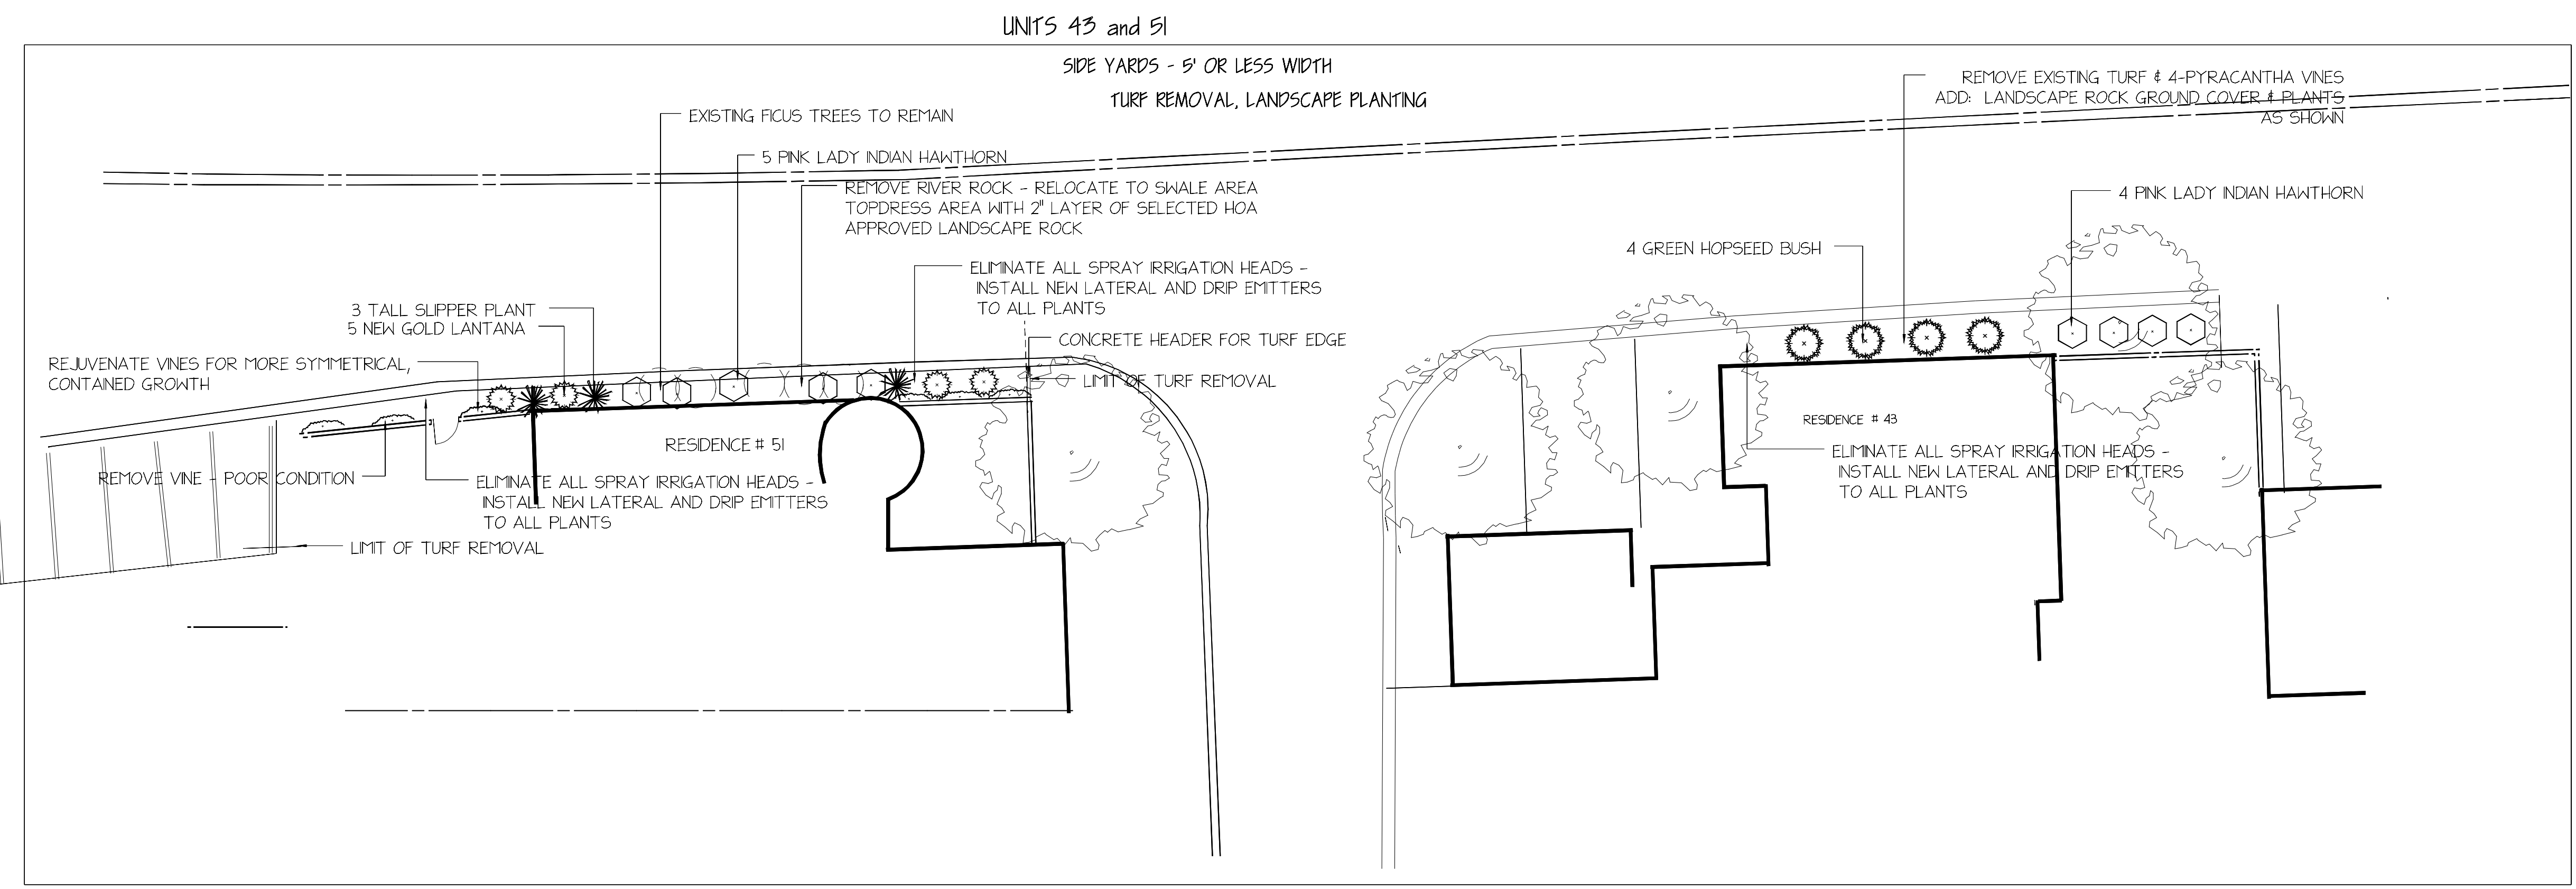

Qty	Botanical Name	Common Name	Size/Condition
Shrubs			
3	Bougainvillea 'Barbara Karst'	BARBARA KARST BOUGAINVILLEA	5 gallon
4	Dodonaea viscosa	GREEN HOPSEED BUSH	5 gallon
5	Lantana camara 'New Gold'	NEW GOLD LANTANA	5 gallon
9	Rhaphiolepis indica 'Pink Lady'	PINK LADY INDIAN HAWTHORN	5 gallon
Succulents			
7	Pedilanthus bracteatus	TALL SLIPPER PLANT	5 gallon

